




Plan

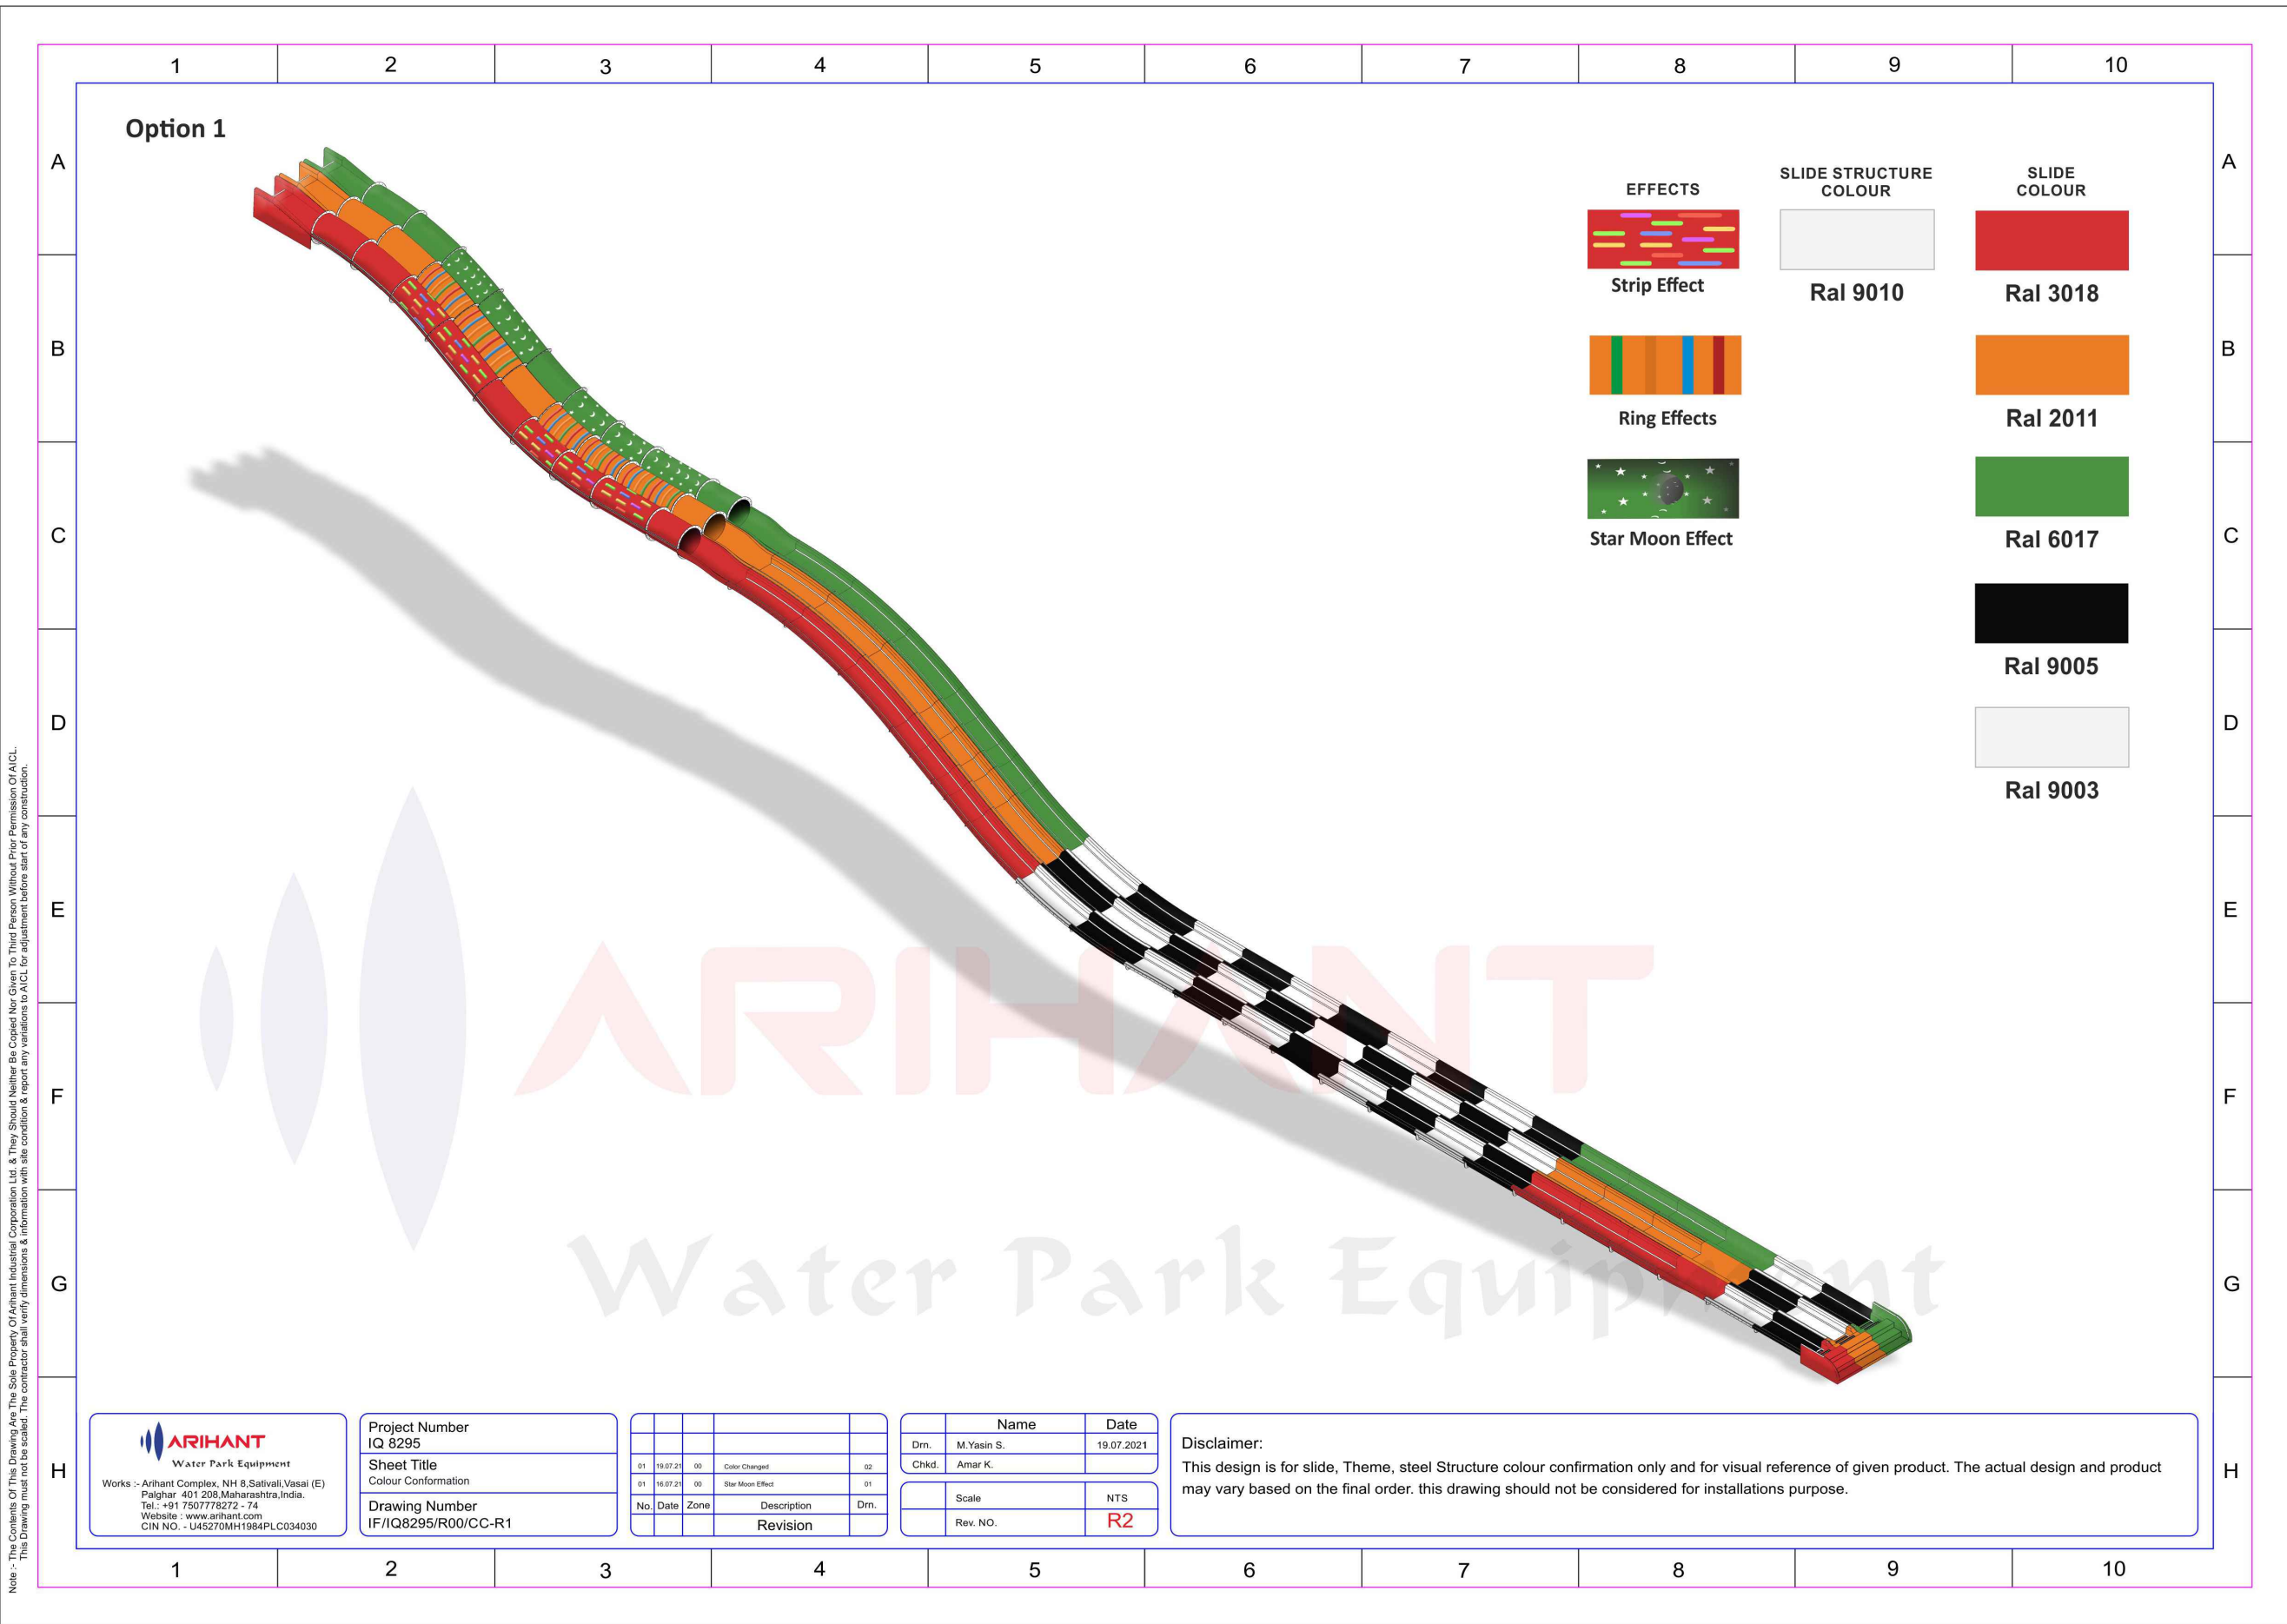


Multislide - Colour configuration

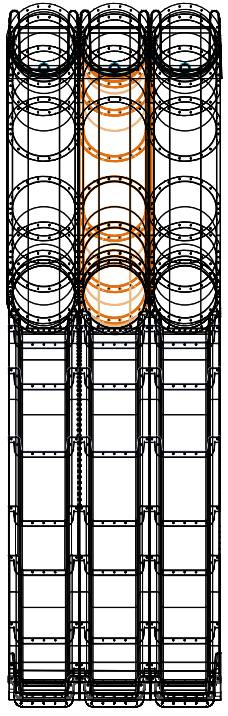


South Elevation

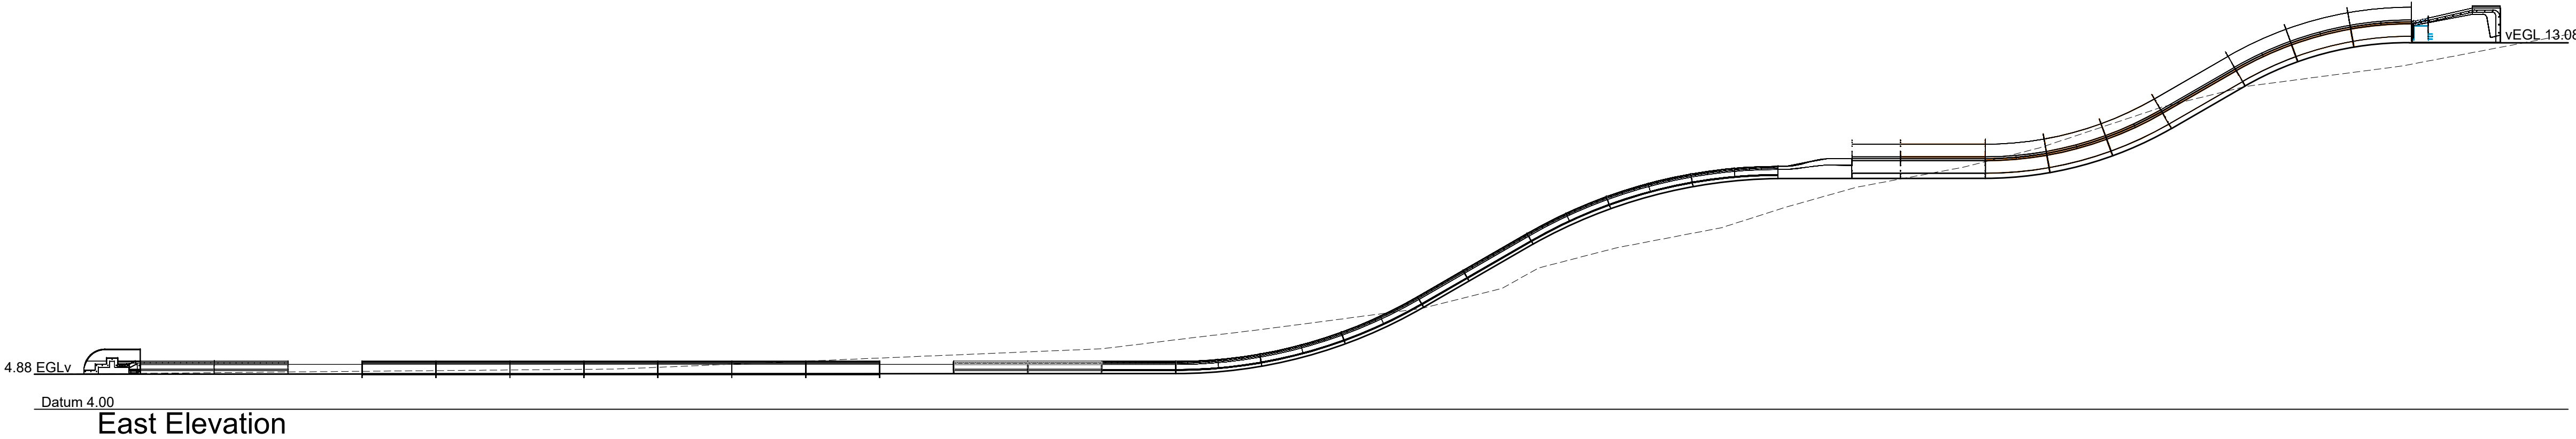

East Elevation

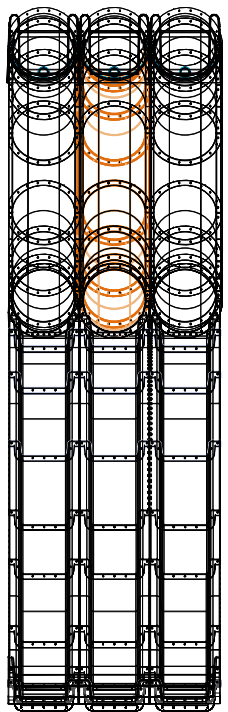

North Elevation

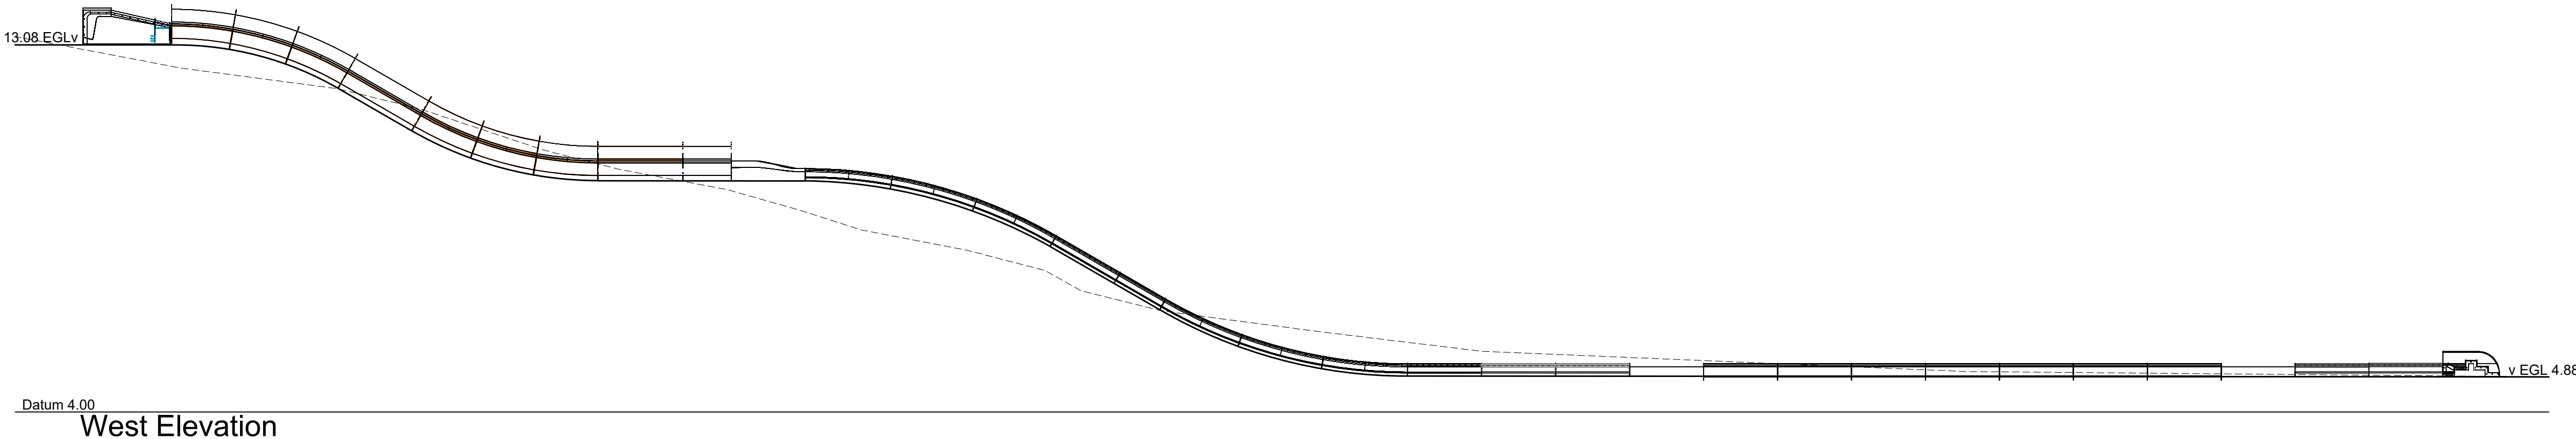

West Elevation



Proposed Multislide - Example

NOTES

1. The contents of this drawing are copyright of Watts Holt.
2. It may not be copied, reproduced or altered in anyway without the written authority.
3. Do not scale. Figured dimensions only to be used.
4. Check dimensions on site before work proceeds, report any discrepancies.
5. If in doubt please ask!

Lemur Attractions Group
Splashdown Quaywest, Paignton

WATTS HOLT

THE YARD
LOCH ROAD, POOLE
DORSET, BH14 9EX

W: www.wattsholt.com
T: 01202 461586
E: hello@wattsholt.com

Scale 1:10mm @ A0	
A	Datum + levels added
No.	Revision.
18.10.21	Date
JB	By

Project
Splashdown Quaywest, Paignton

Client / Brand
Lemur Attractions Group

Drawing Title
Proposed Multislide

scale @ A0 1:100	checked .
date May '21	drawn JB

16145 31 A