

NOTES


1. The contents of this drawing are copyright of Watts Holt.
2. It may not be copied, reproduced or altered in anyway without the written authority.
3. Do not scale. Figured dimensions only to be used.
4. Check dimensions on site before work proceeds, report any discrepancies.
5. If in doubt please ask!

Materials


Access tower Galvanised metal

All slides made from GRP, alternating colours as follows (shown below);


- Slide 1, Torpedo Blue and white
- Slide 2, Superdrop Pink and blue
- Slide 3, Crusader Lime Green and yellow

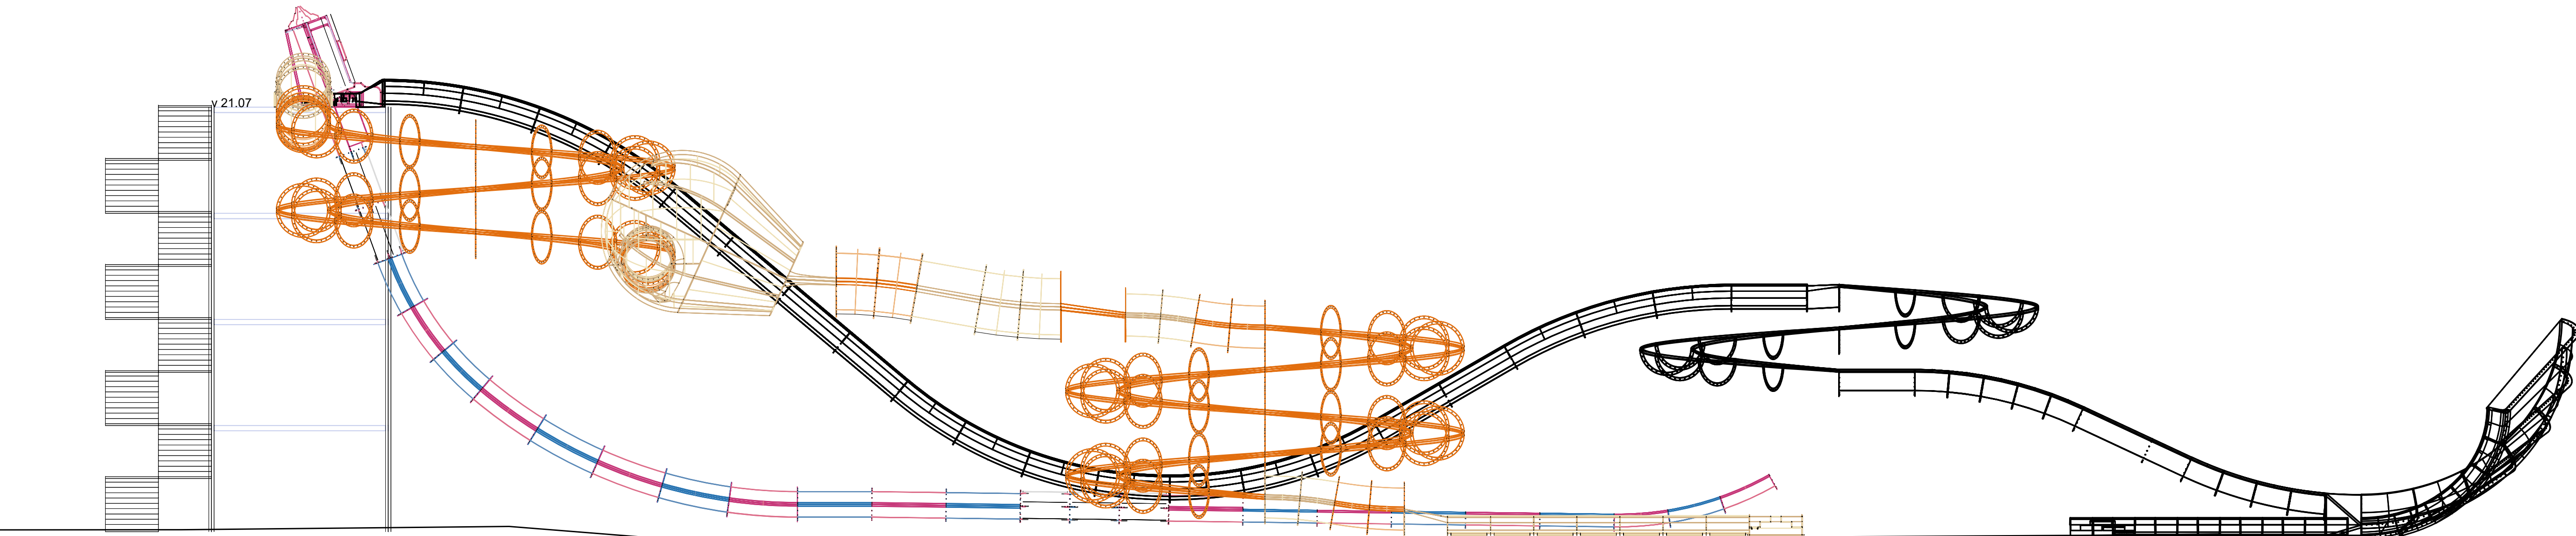


South West Elevation

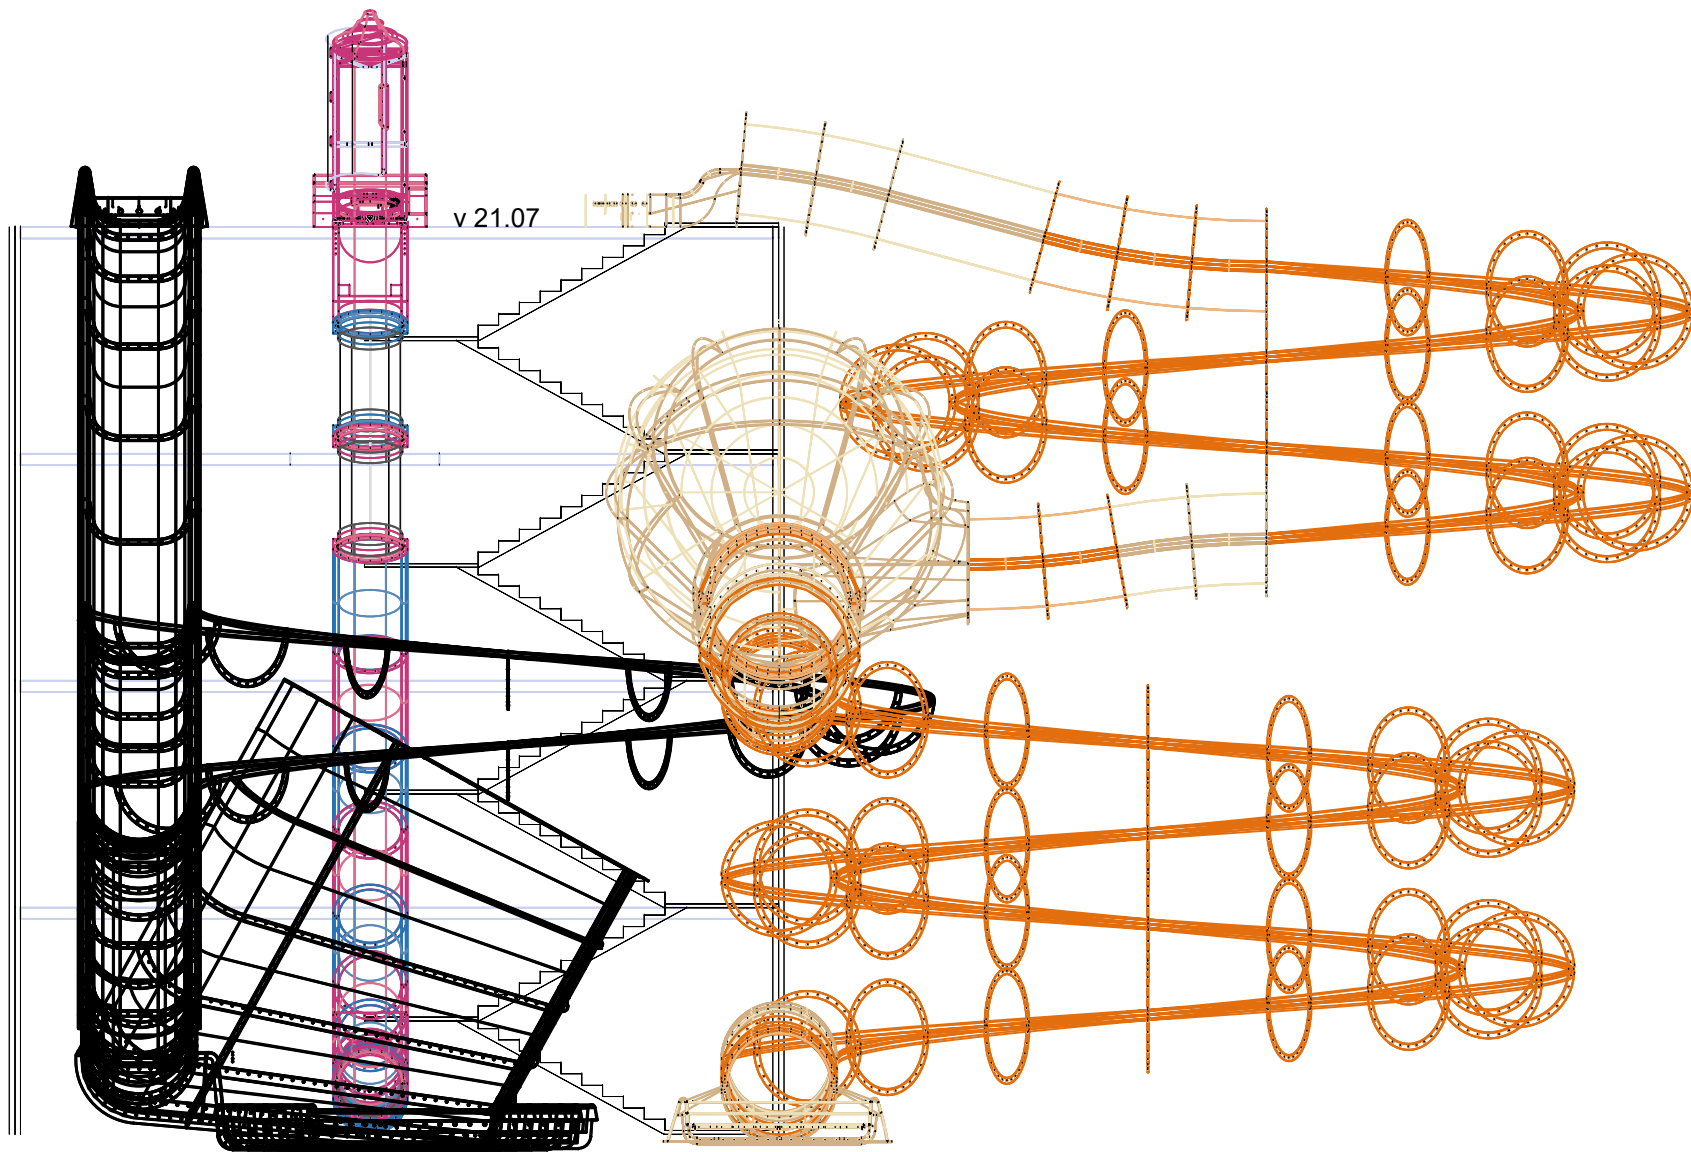


North West Elevation

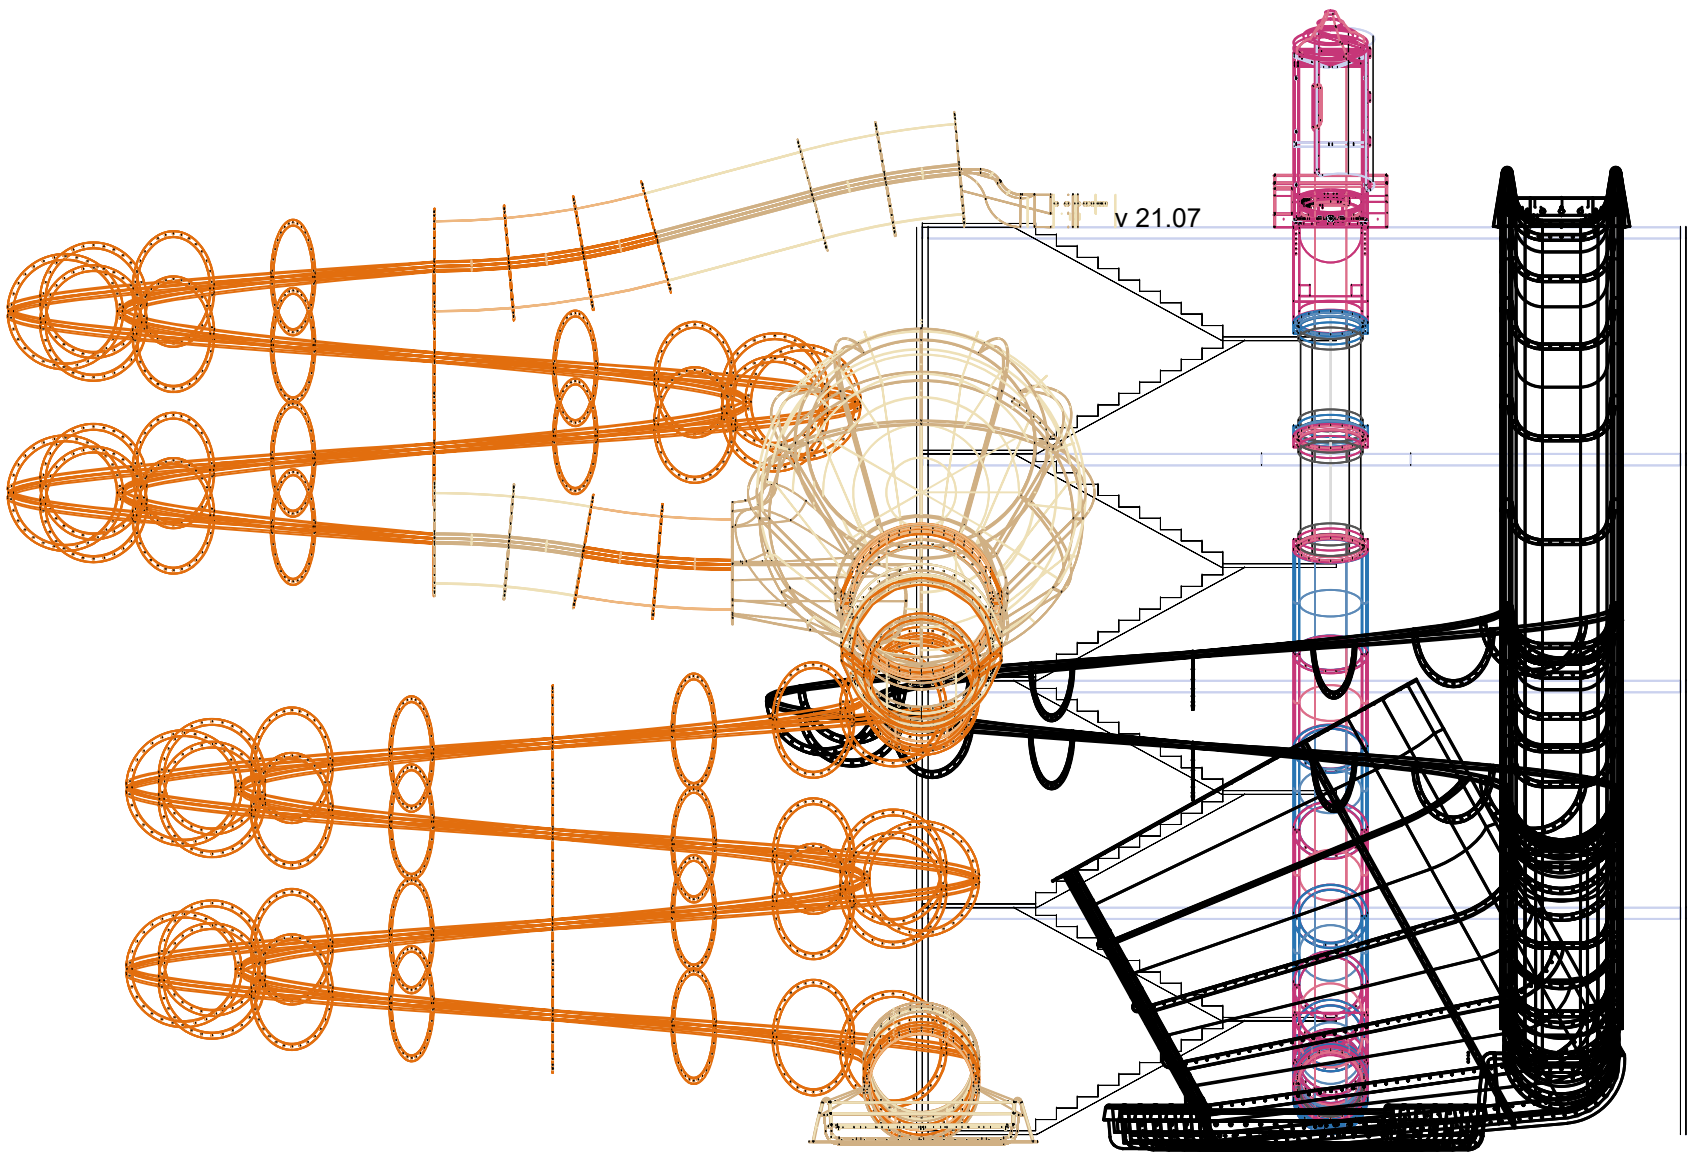

South East Elevation

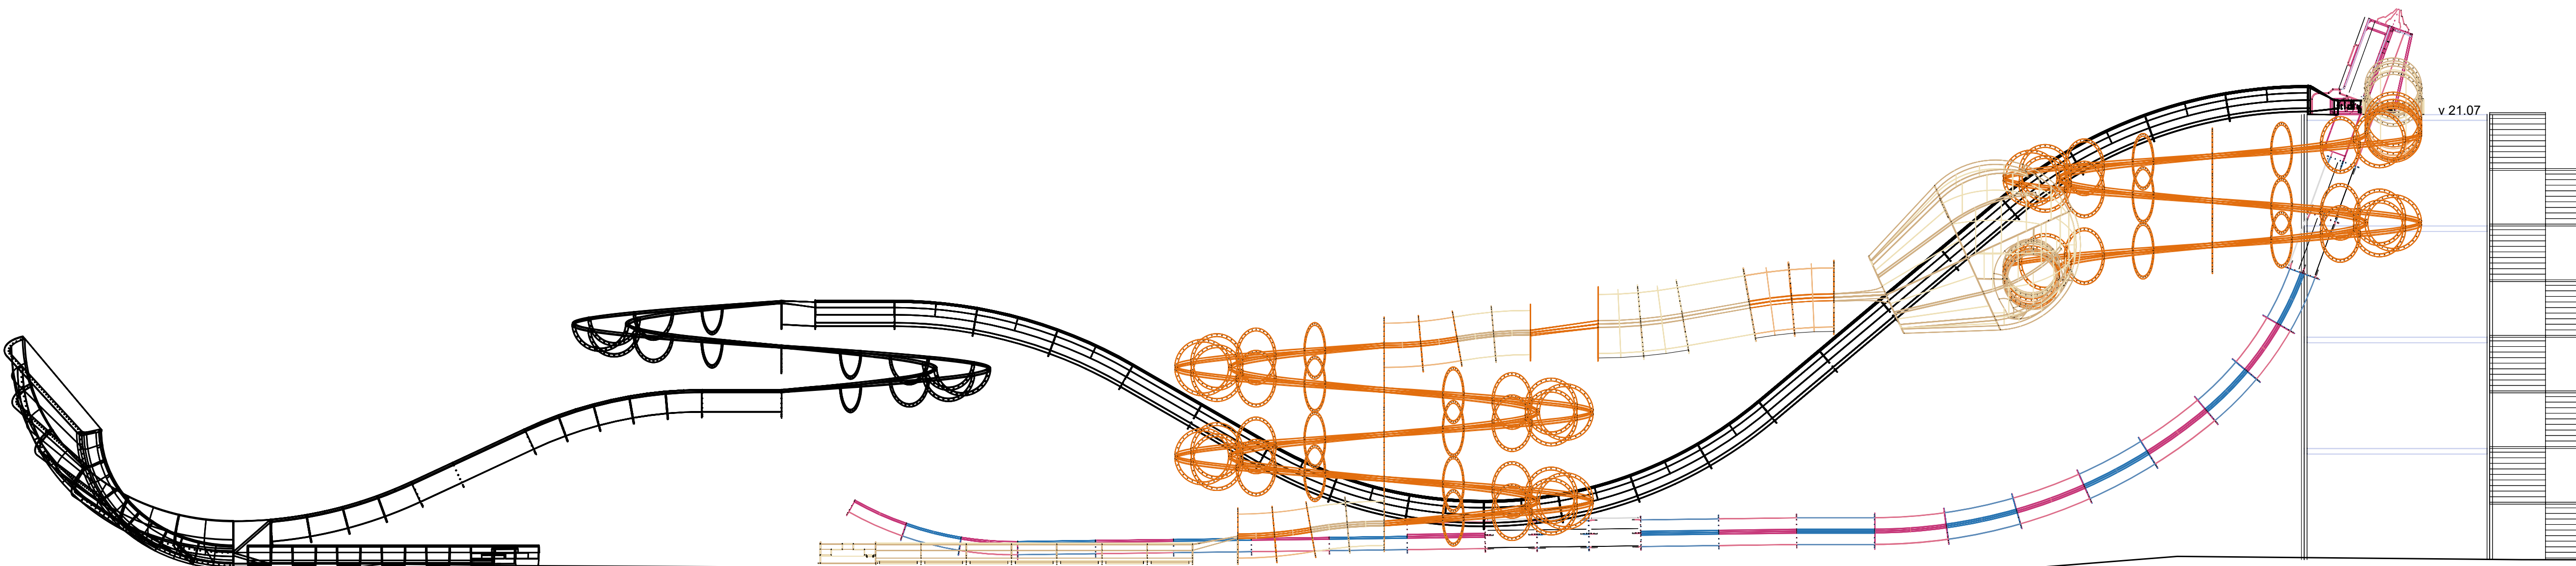

North East Elevation

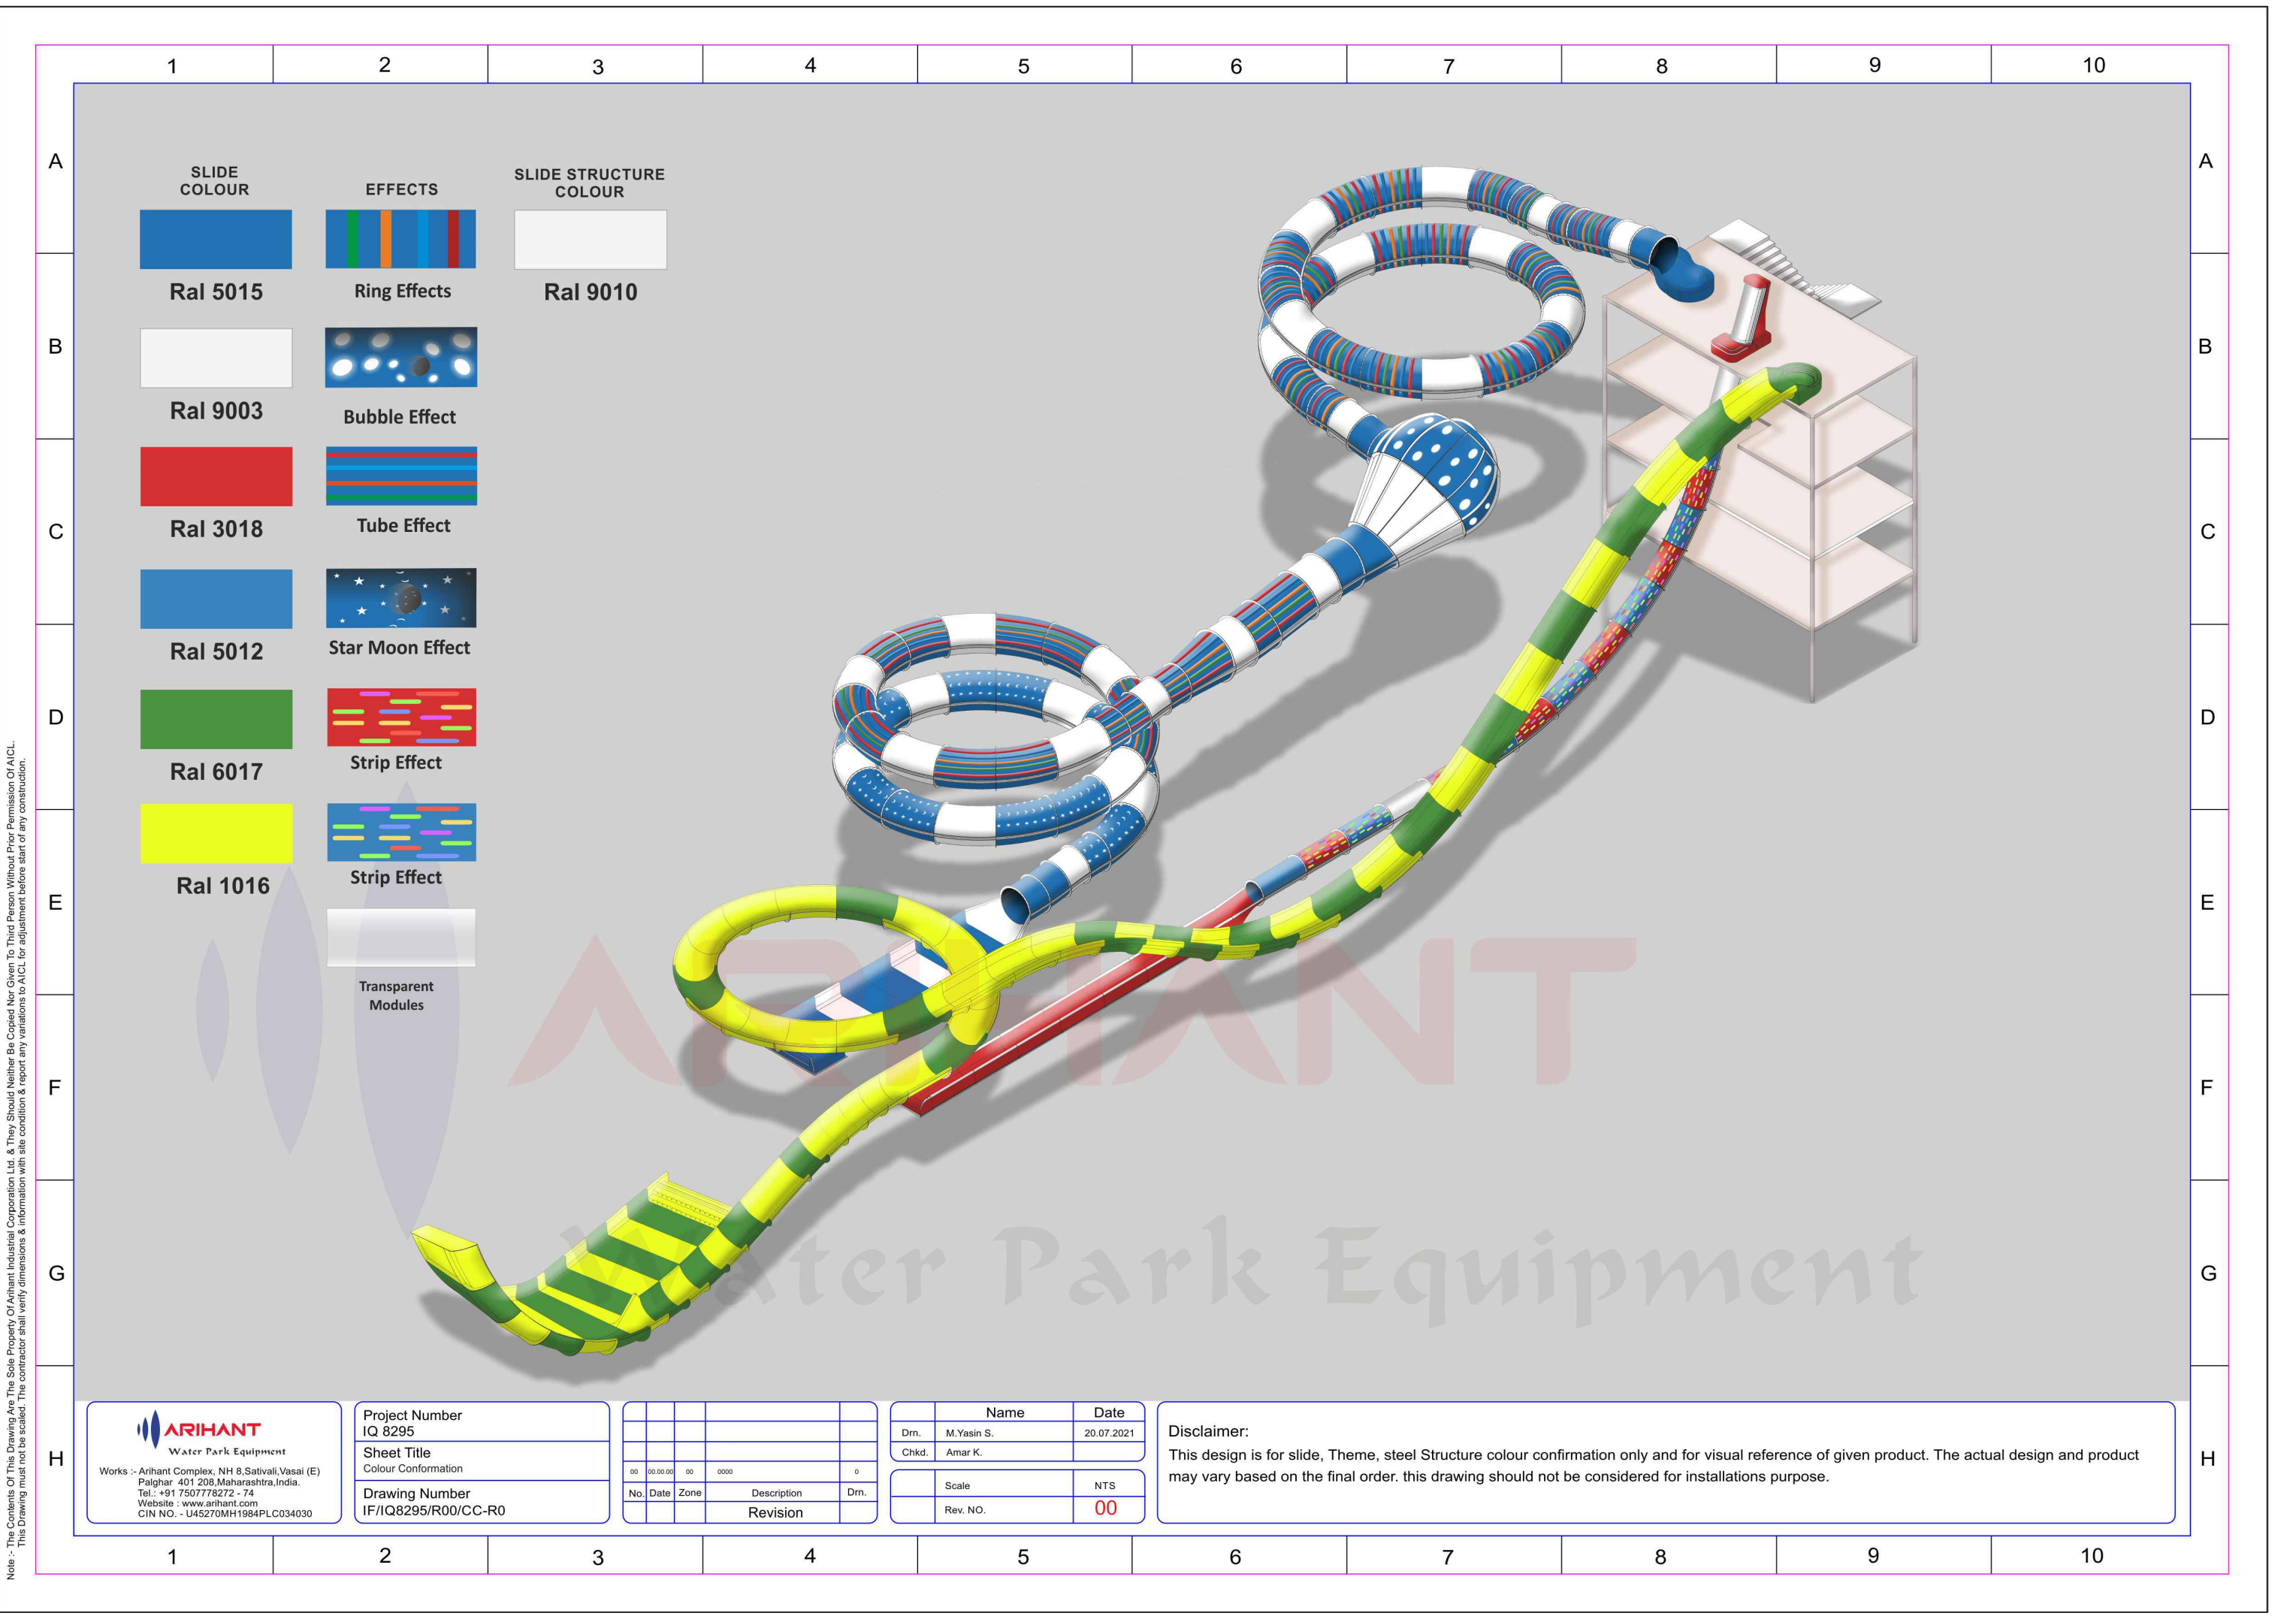

WATTS HOLT

THE YARD
LOCH ROAD, POOLE
DORSET, BH14 9EX

W: www.wattshot.com
T: 01202 461586
E: hello@wattshot.com

Scale 10mm @ A0

A	Datum + levels added	18.10.21	JB
No.	Revision.	Date	By

Project

Splashdown Quaywest, Paignton

Client / Brand

Lemur Attractions Group

Drawing Title

Proposed Torpedo, Superdrop and Sky
Drive with Crusader - Elevations

scale @ A0 1:100 checked .

date Jul '21 drawn JB

16145 34 A

Lemur Attractions Group
Splashdown Quaywest, Paignton