


84/2283

INFORMATION ONLY Admin keep file

PLAN FOR DISPLAY

Section 3 Item 49

ORIGINAL ON 79/2559
No copy for applicant

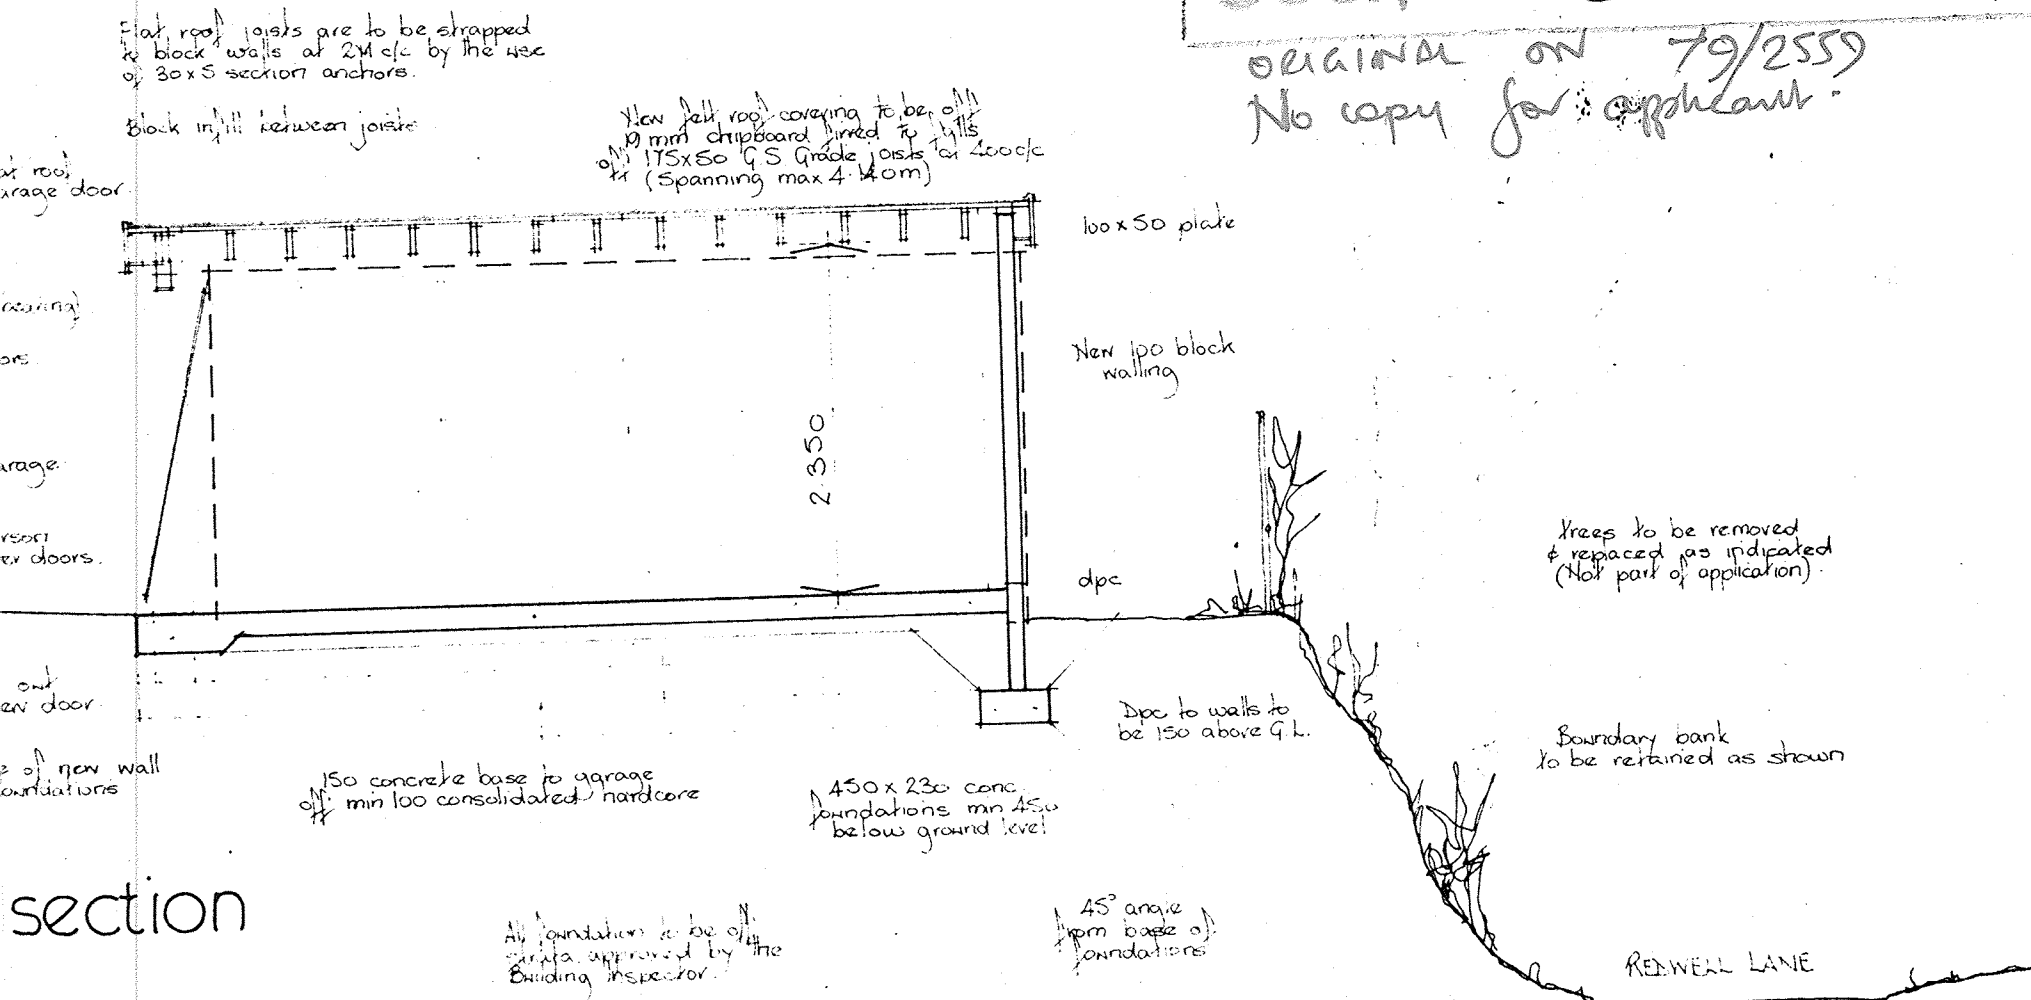


150x75 timber joists over windows (Span 9.0)

PVC gutting

Standard 'Manger' casements with top opening lights

Tyrolan Shuco as wall finish

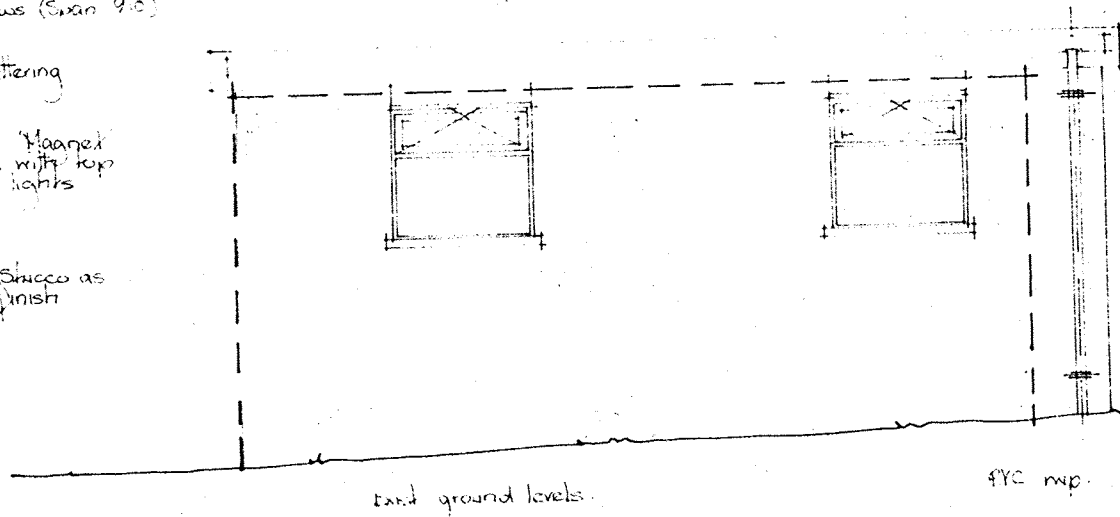


side elevation

Plan - P/1984/2283



This copy has been made by or with the authority of the Strategic Director of Environment, Torbay Council pursuant to Section 47 of the Copyright, Designs and Patents Act 1988 ("The Act"). Unless the Act provides a relevant exception to Copyright the copy must not be copied without the prior permission of the Copyright owner.

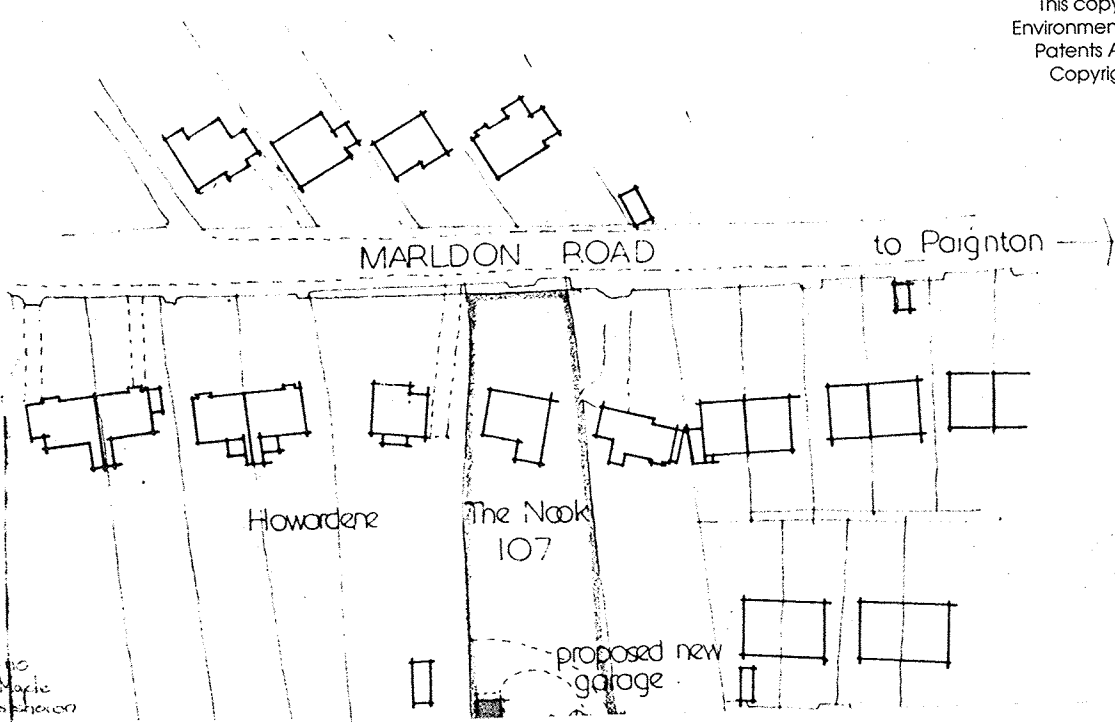

drawing title	Working Draw
drawing no	1/8679
scale	1/50 & 1/250
date	Aug 79