


Application No	P/2017/1224
Document Received	27 November 2017
Plan Type	Proposed Internal
Reference	P2017-1224-8
Version No	ground
Date On Plan	

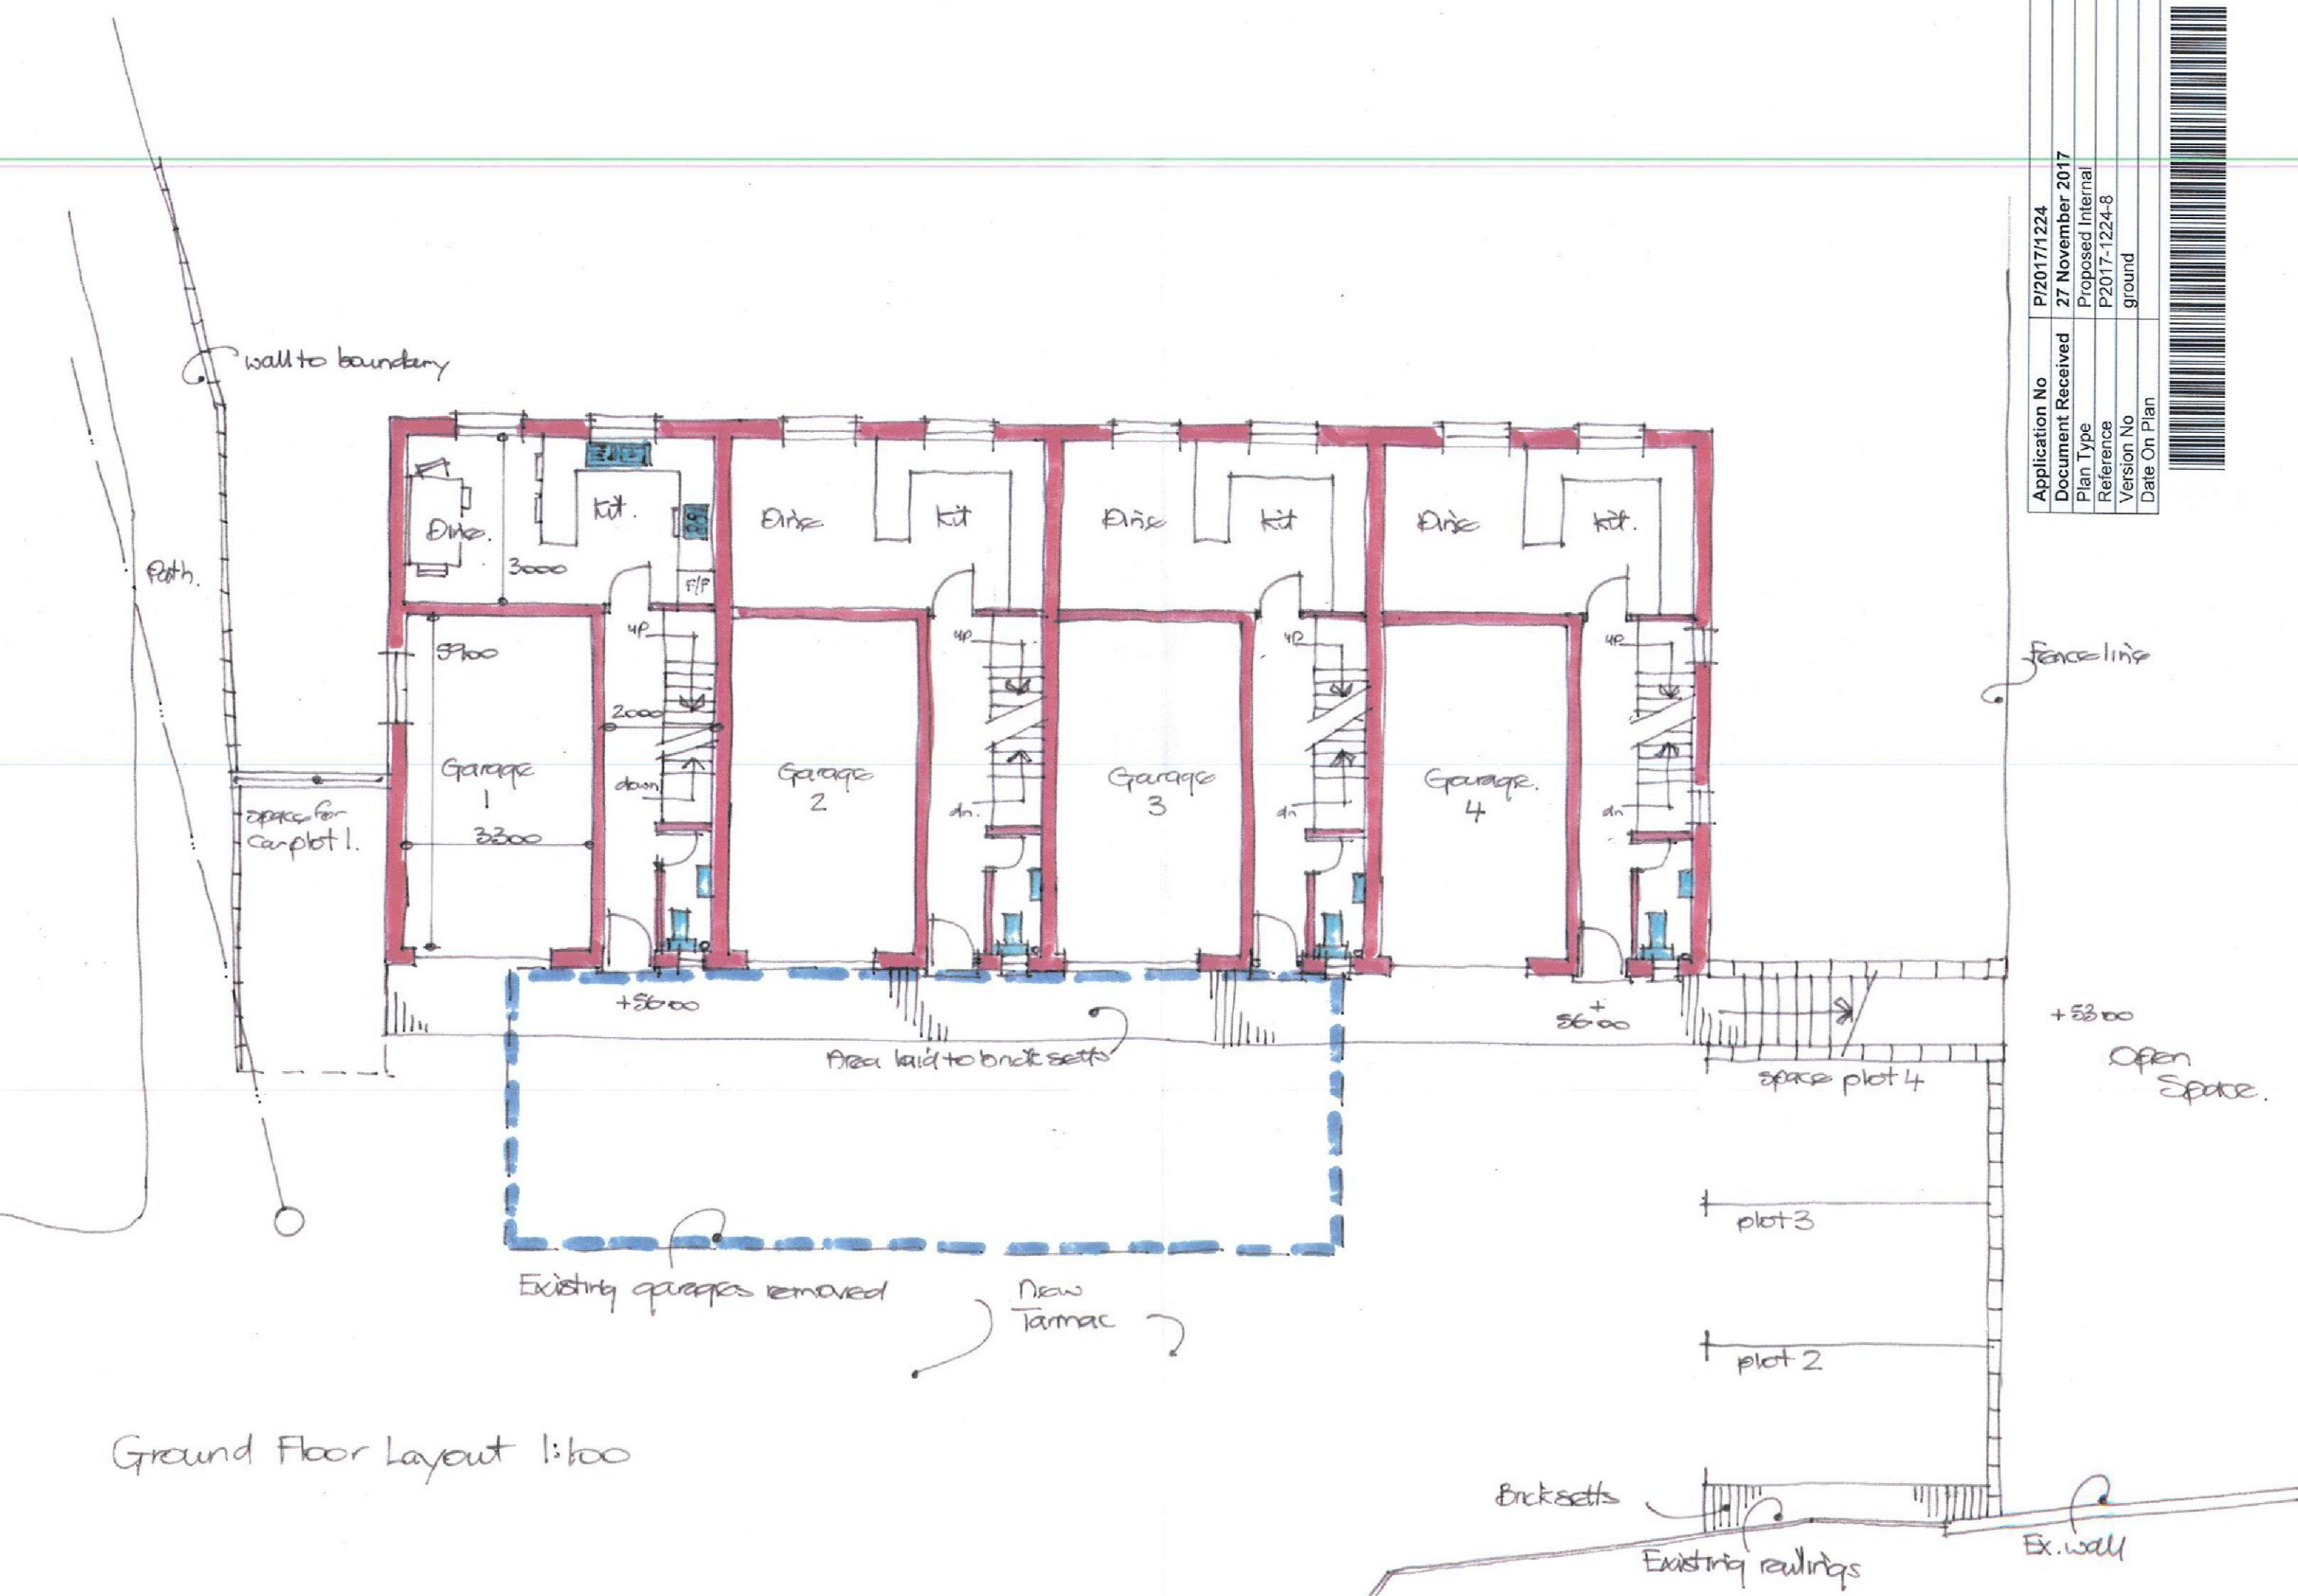

Ground Floor Layout 1:100

Ex. wall

Existing railings

Bricksets

plot 2

plot 3

space plot 4

+5300

Open Space.

+5600

Area laid to brick sets

Existing garages removed

New Tarmac

space for car plot 1.

fence line

wall to boundary

Path.